


Laurels Farm  
Worstead  
NR28 9RW  
+441692 536025

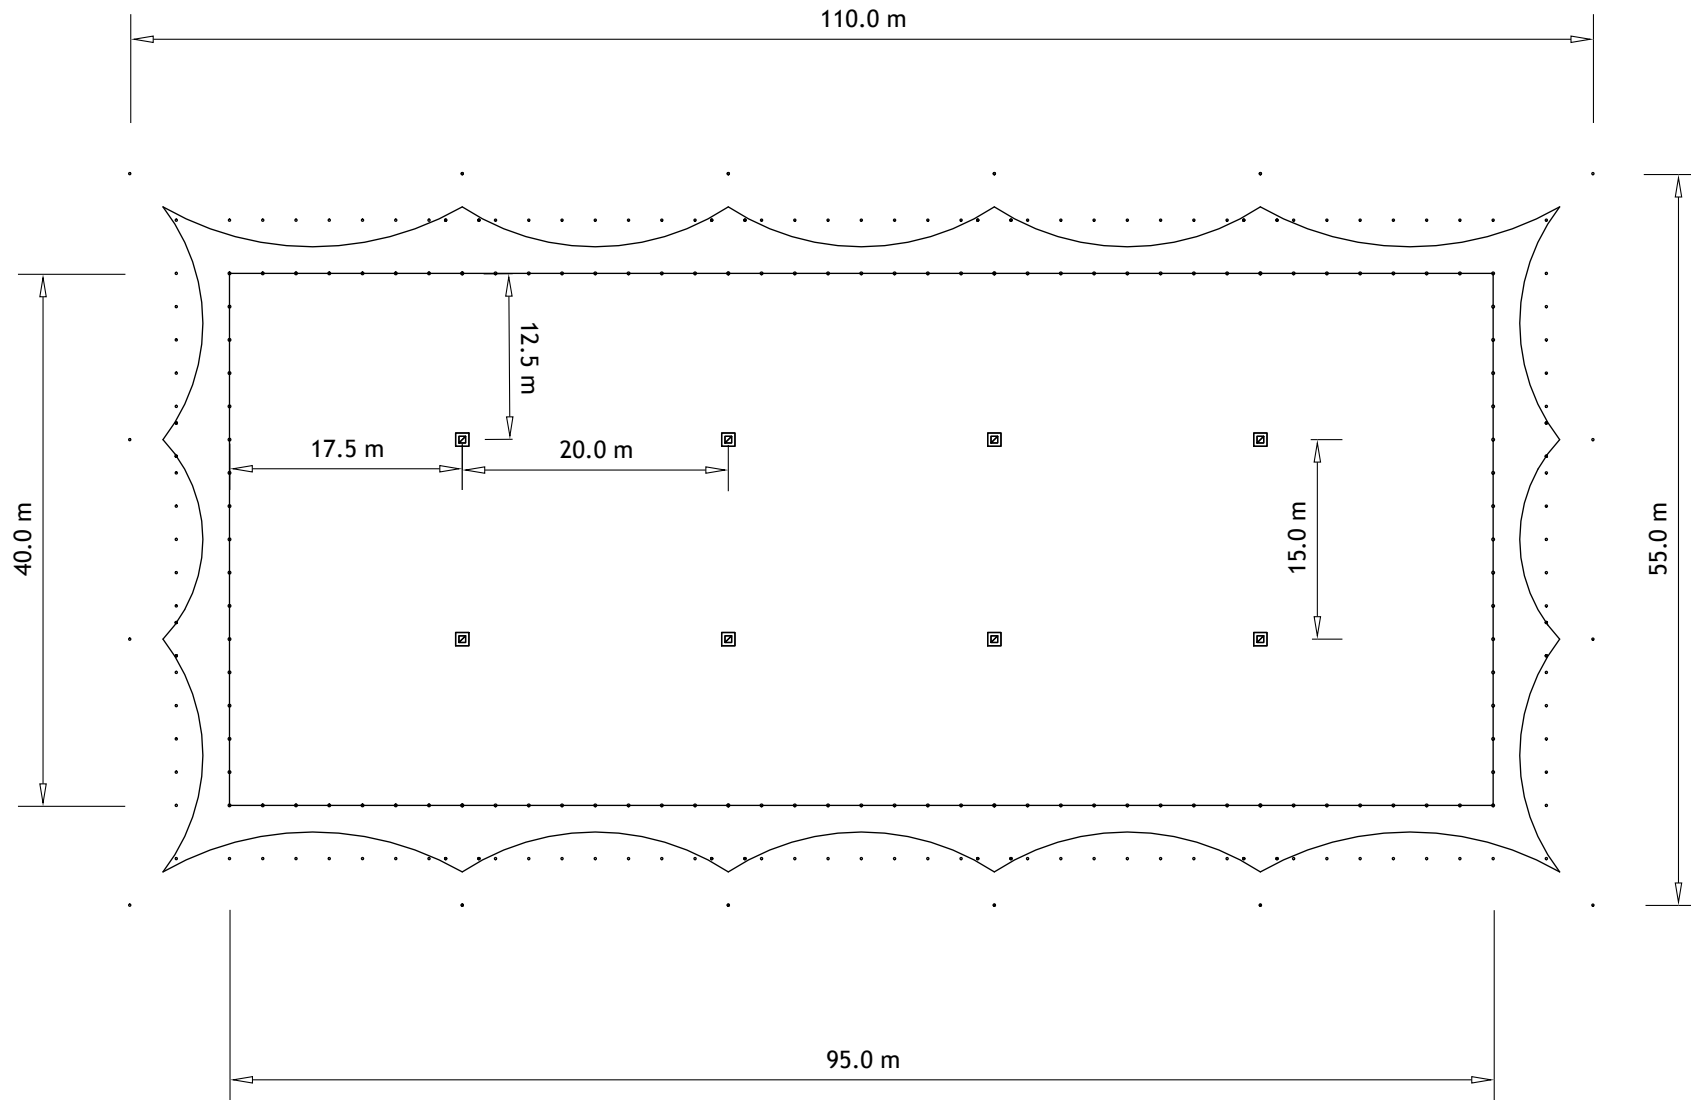

8 pole KAYAM

Area within walls 3800 M<sup>2</sup>

Standing capacity with walls 6200

Standing capacity no walls 10000

Seated 6090

Dining 5120

Seats, where shown, are an approximation of the positions & total numbers which should be achieved. However, hirers must satisfy themselves as to actual numbers & layout, which will be dependent upon the seating system used & the provision of a safe venue with adequate & ample means of escape as may be determined by fire & safety officers.

Site plans are prepared from the information available & are our best approximation of what might be possible on this site. We cannot accept any responsibility for any inaccuracy or offer any guarantee that tents can be erected as shown without a full site survey.

Circles denoting external anchor positions are not to scale.

Actual anchors are 50mm diameter but multiple anchors are sometimes required.

It is often possible to relocate some anchor positions to avoid particular obstacles.

Dimensions given are best working sizes.

Actual dimensions may vary 5%.

Tents are flexible structures and dimensions will vary with topography.

This is particularly true of The Concert Tent where a small change in angle at the centre can result in up to 1M displacement at the end of the arms.

**DRAWN BY**

MP

**DRAWING no.**

K8

**Scale:**

Not to scale

**ISSUE DATE**

05.04.14

**RE-ISSUE**

-----

**DESCRIPTION**

8 Pole KAYAM with 20M middles  
basic layout & principal  
dimensions.